


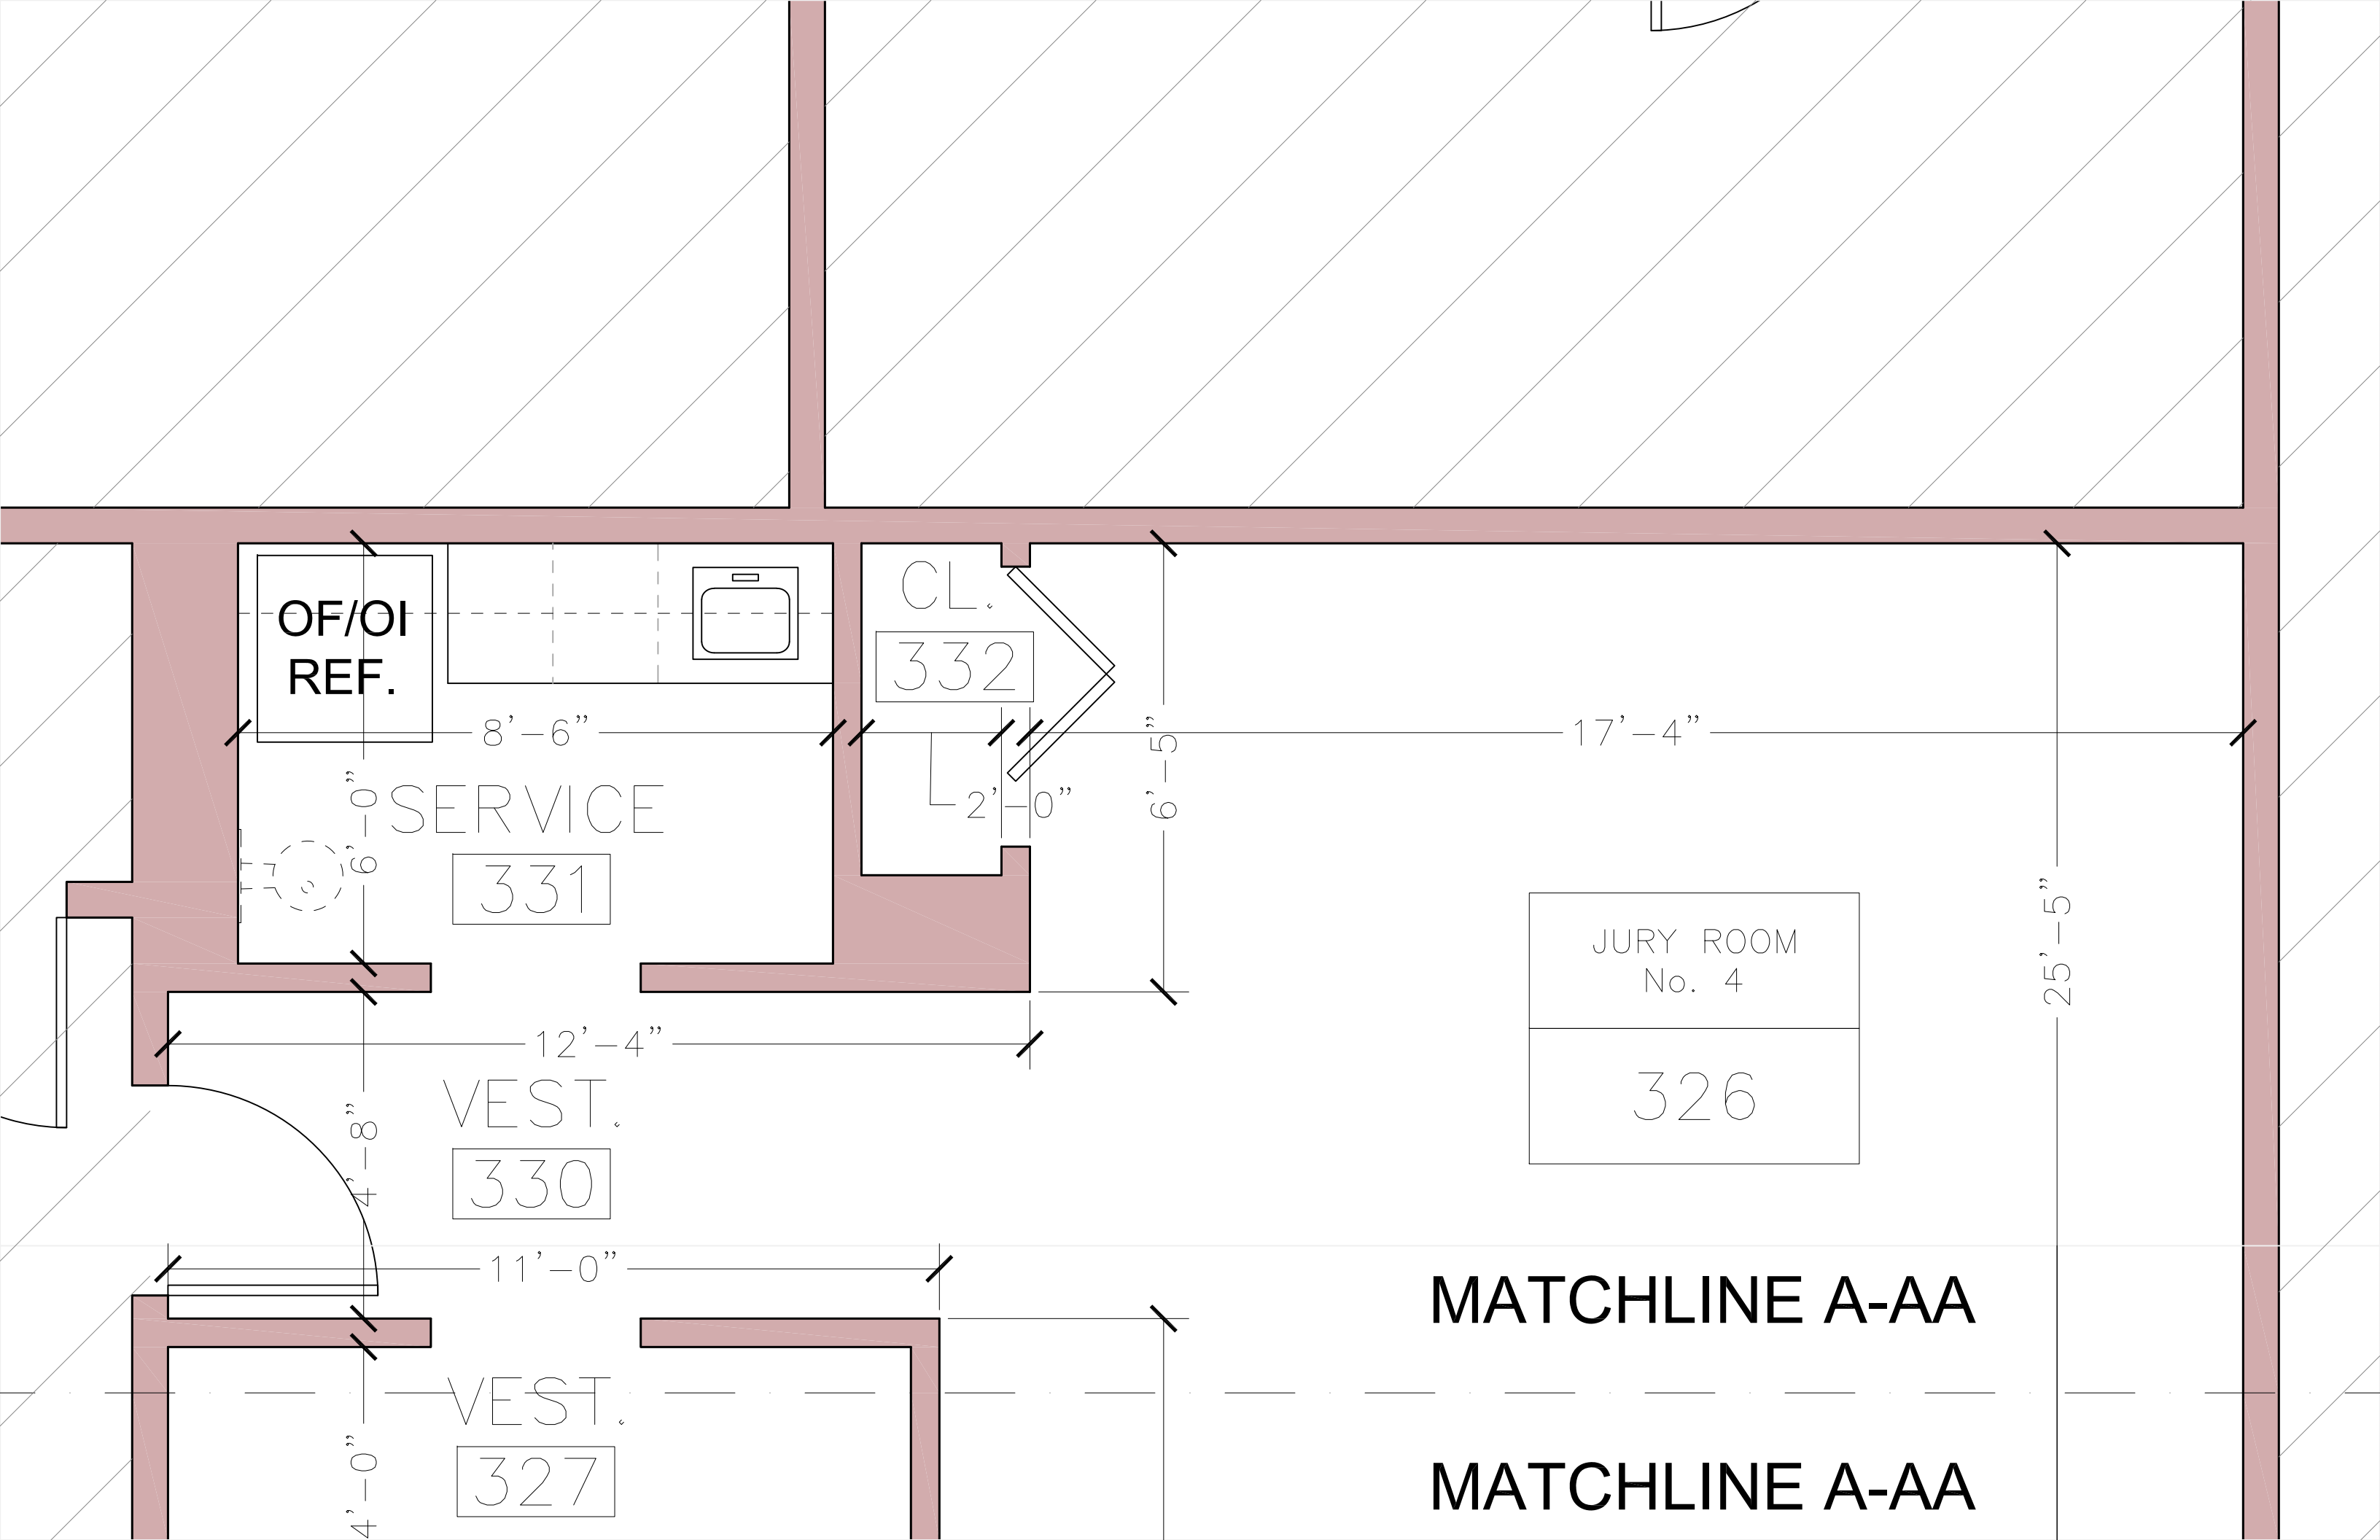

OF/OI
REF.

CL.
332

SERVICE

331

VEST.

330

VEST.


327

JURY ROOM
No. 4

326

MATCHLINE A-AA

MATCHLINE A-AA

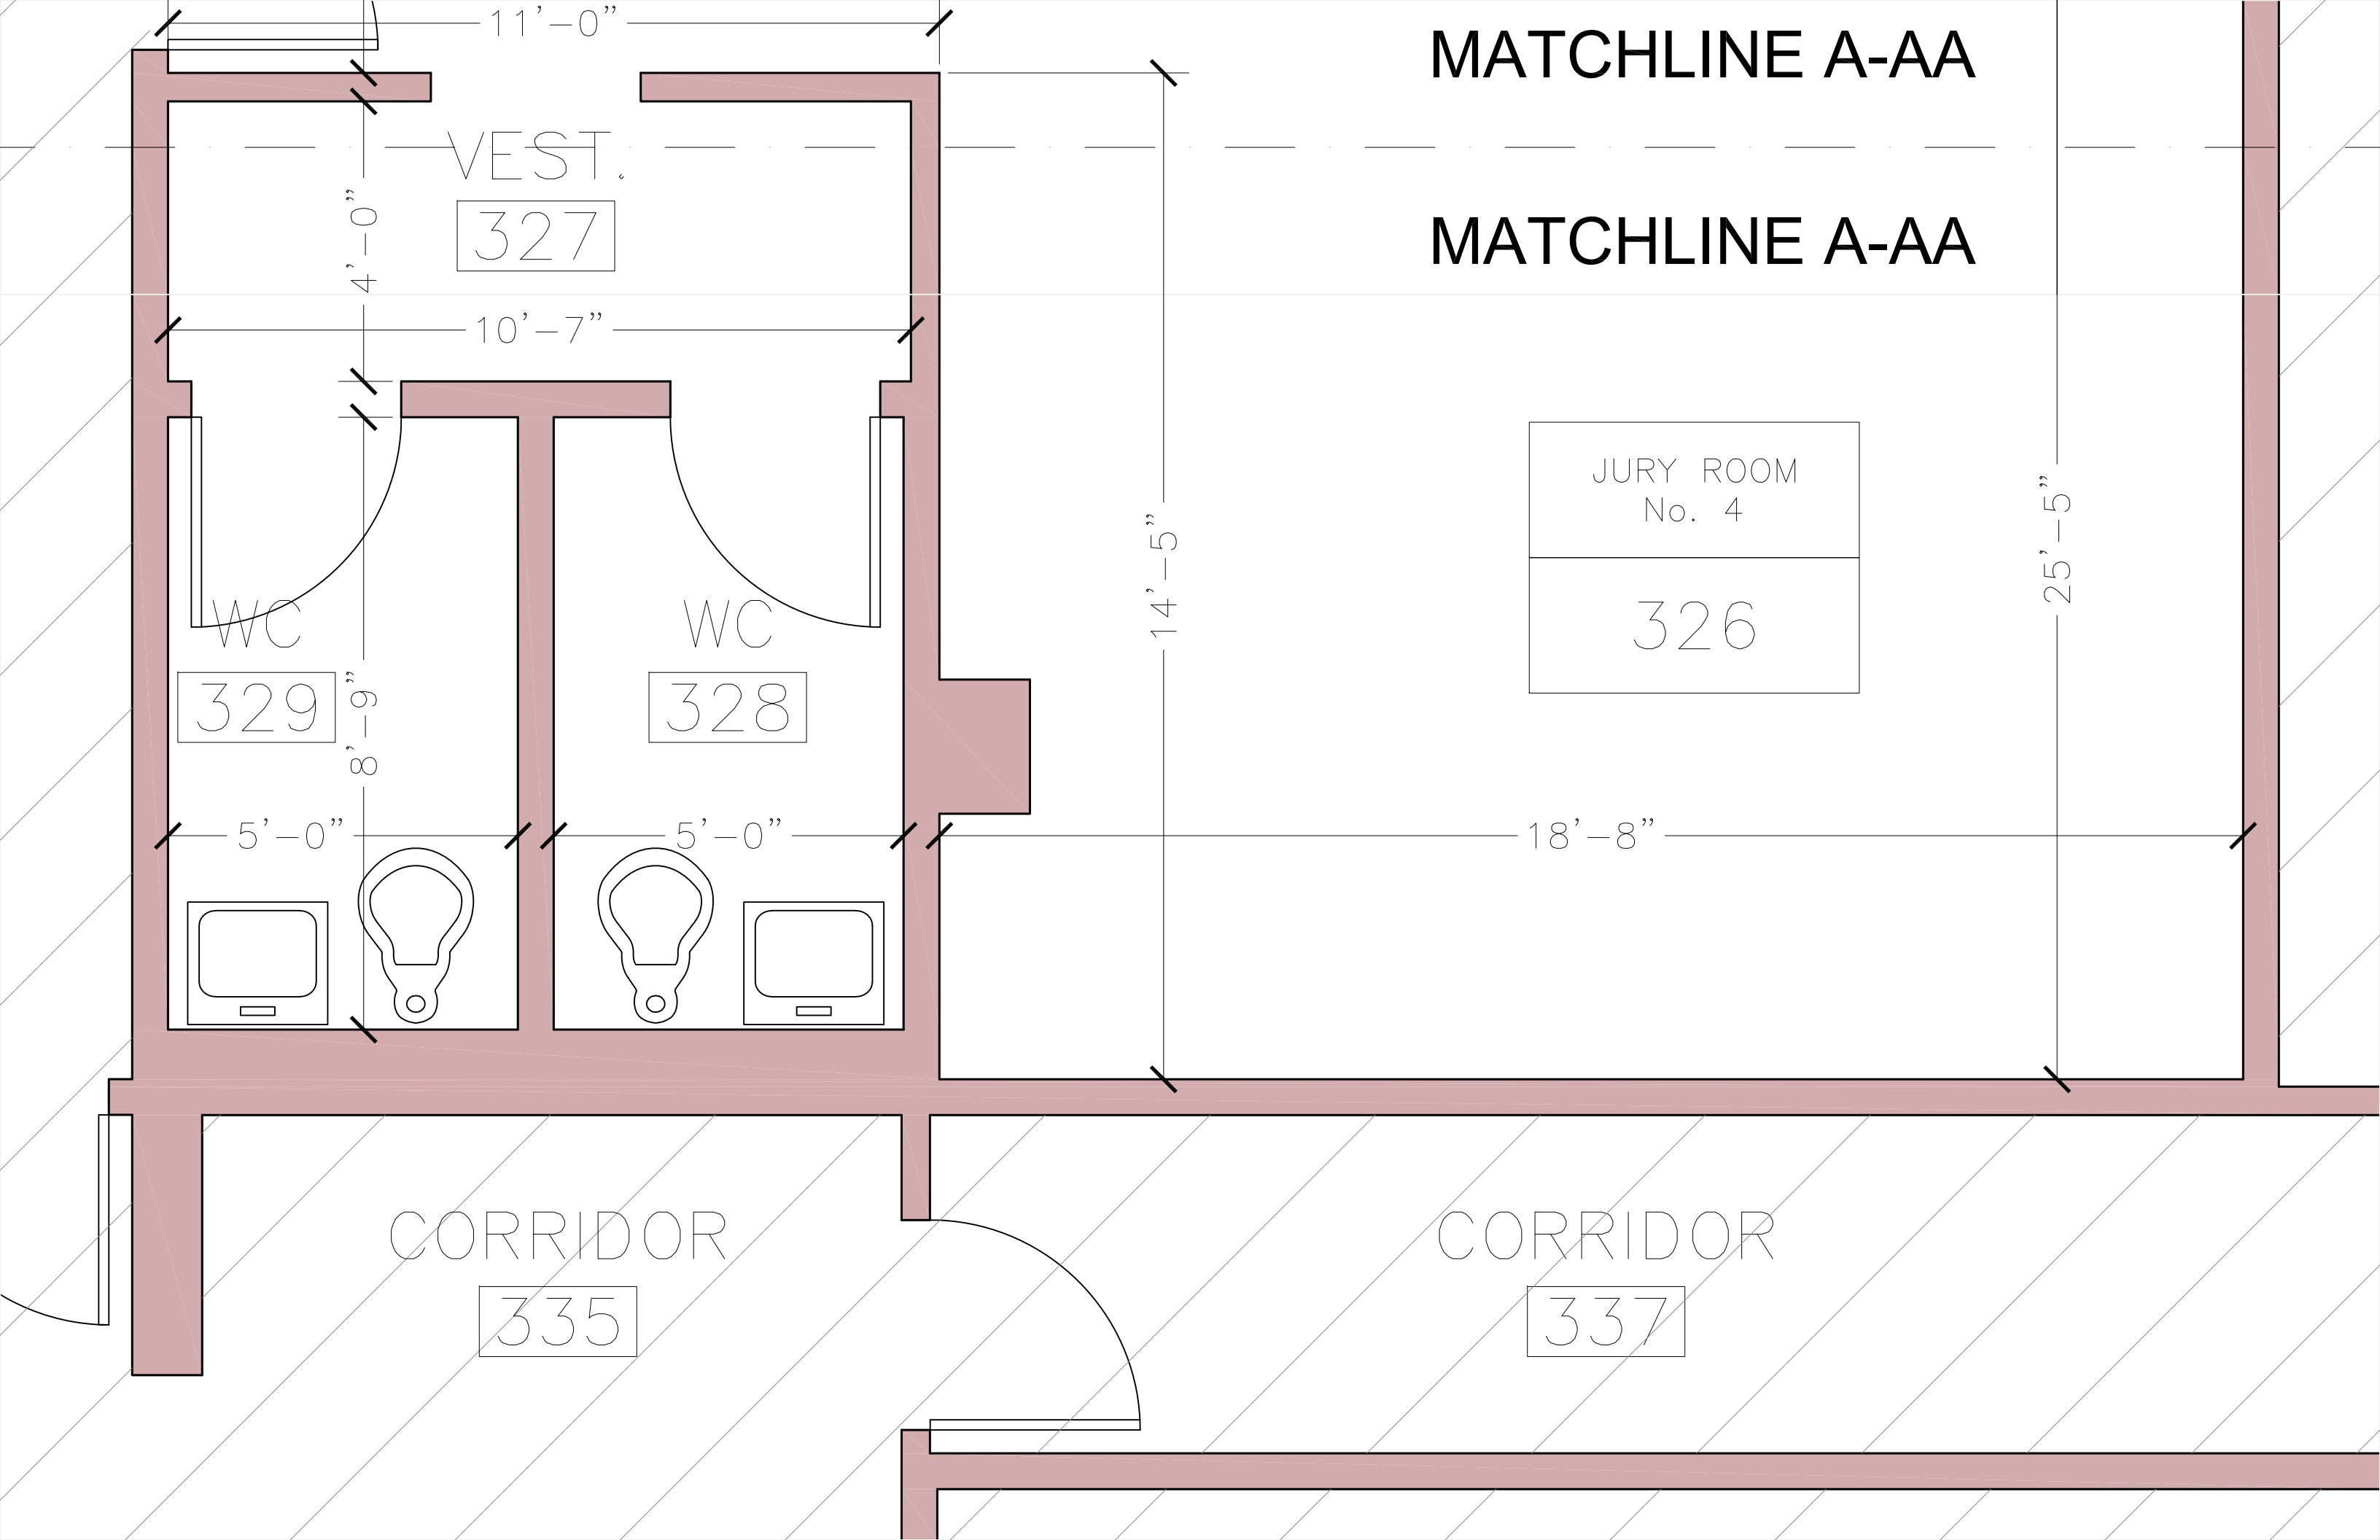

MATCHLINE A-AA

MATCHLINE A-AA

VEST.

327

JURY ROOM
No. 4

326

WC

329

WC

328

CORRIDOR

335

CORRIDOR

337

11'-0"

4'-0"

10'-7"

8'-9"

5'-0"

5'-0"

14'-5"

18'-8"

25'-5"